
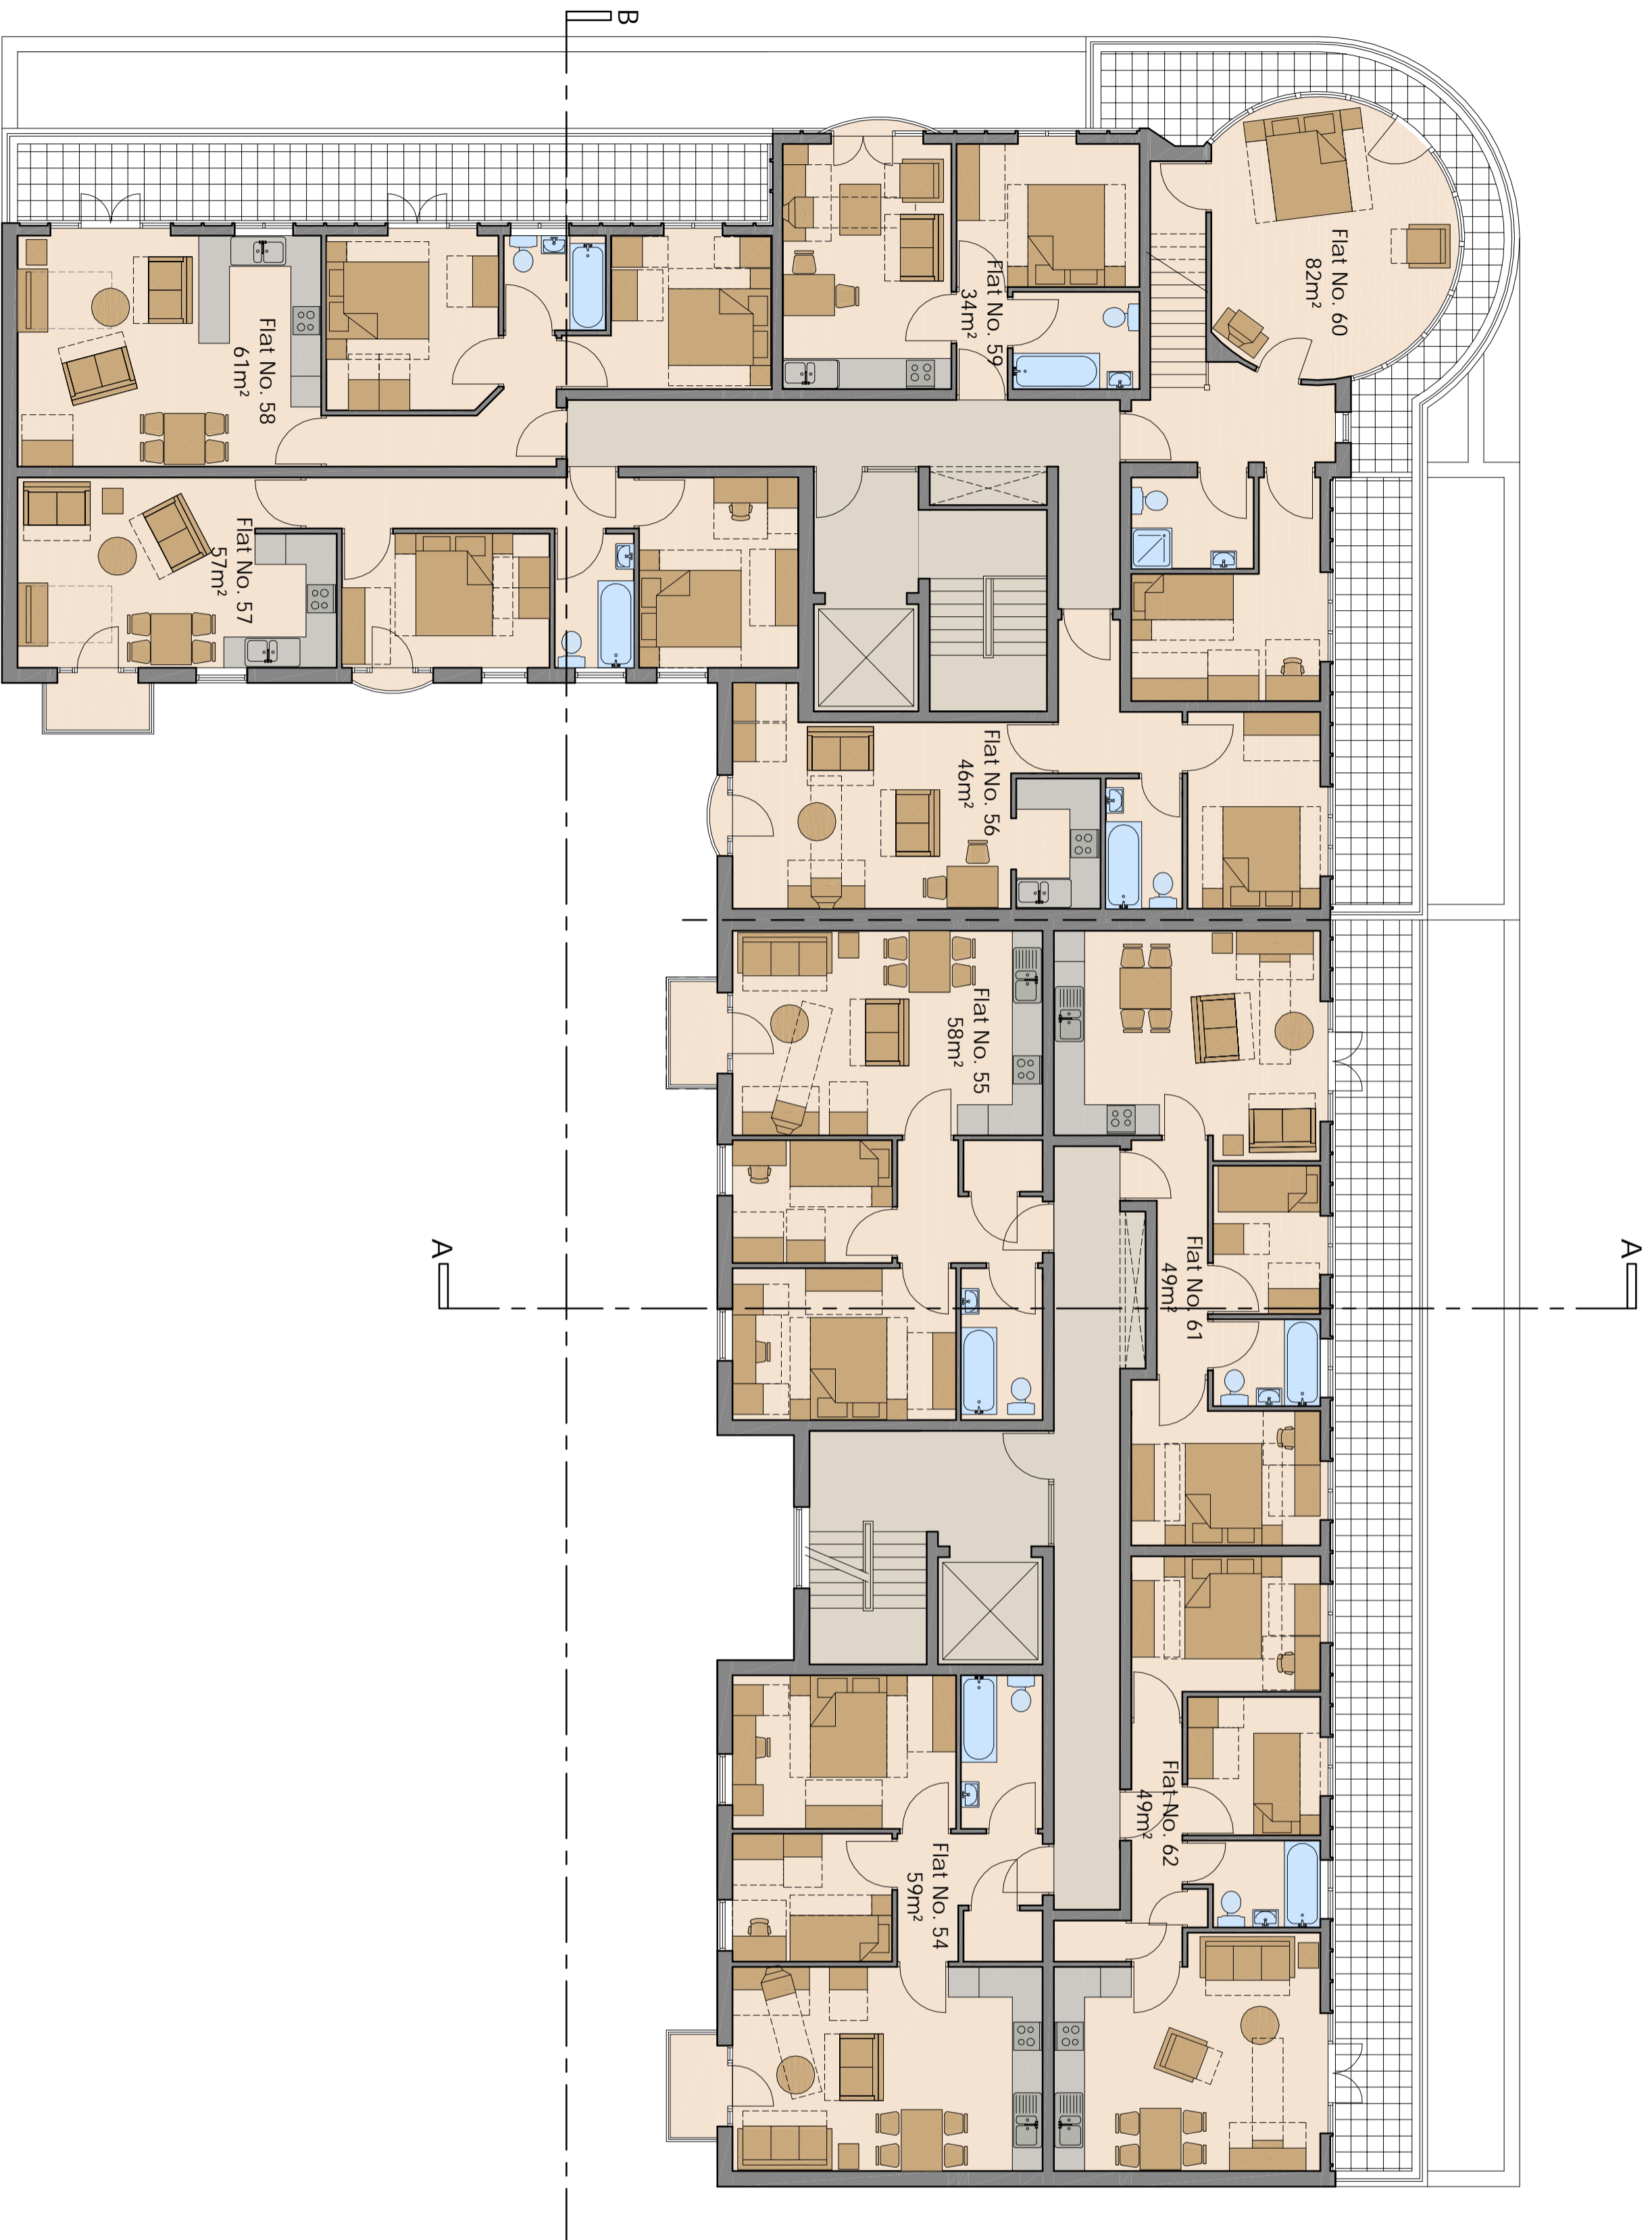


FIGURED DIMENSIONS TO BE USED IN PREFERENCE TO SCALE.  
 ALL DIMENSIONS MUST BE OBTAINED FROM OR CHECKED ON  
 SITE.  
 ENSURE THIS DRAWING IS THE LATEST REVISION.  
 ANY DISCREPANCIES MUST BE REPORTED TO THE ARCHITECT  
 IMMEDIATELY.

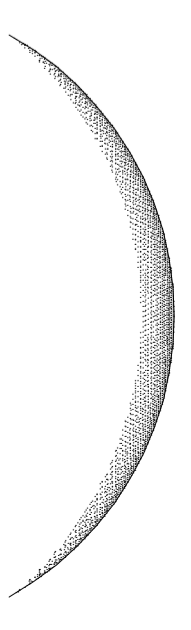

## 5th FLOOR LAYOUT

 <p><b>SUNDERLAND HOUSING GROUP</b></p> <p><b>DESIGN &amp; BUILD</b></p>		<p>AKELER HOUSE          1 EMPEROR WAY          DOXFORD INTERNATIONAL          SUNDERLAND          SR3 3XR</p> <p>TEL: 0191 525 8318          FAX: 0191 525 8391</p>
<p><b>PROJECT</b>          PROPOSED DEVELOPMENT AT HIGH STREET          SUNDERLAND</p>		
<p><b>SUBJECT</b>          5th FLOOR LAYOUT          (OCT' 2006)</p>		
<p><b>PROJECT LEADER</b>          JIM PARKER</p>	<p><b>TELEPHONE No.</b>          +44 191 525 5137</p>	
<p><b>DRAWN BY</b>          Bill Fattley</p>	<p><b>APPROVED BY</b></p>	
<p><b>DATE</b>          17/10/2006</p>	<p><b>SCALE</b>          1: 100</p>	<p><b>SHEET SIZE</b>          A2</p>
<p><b>DRAWING No.</b>          CE06/02A/053</p>	<p><b>REVISION</b></p>	