
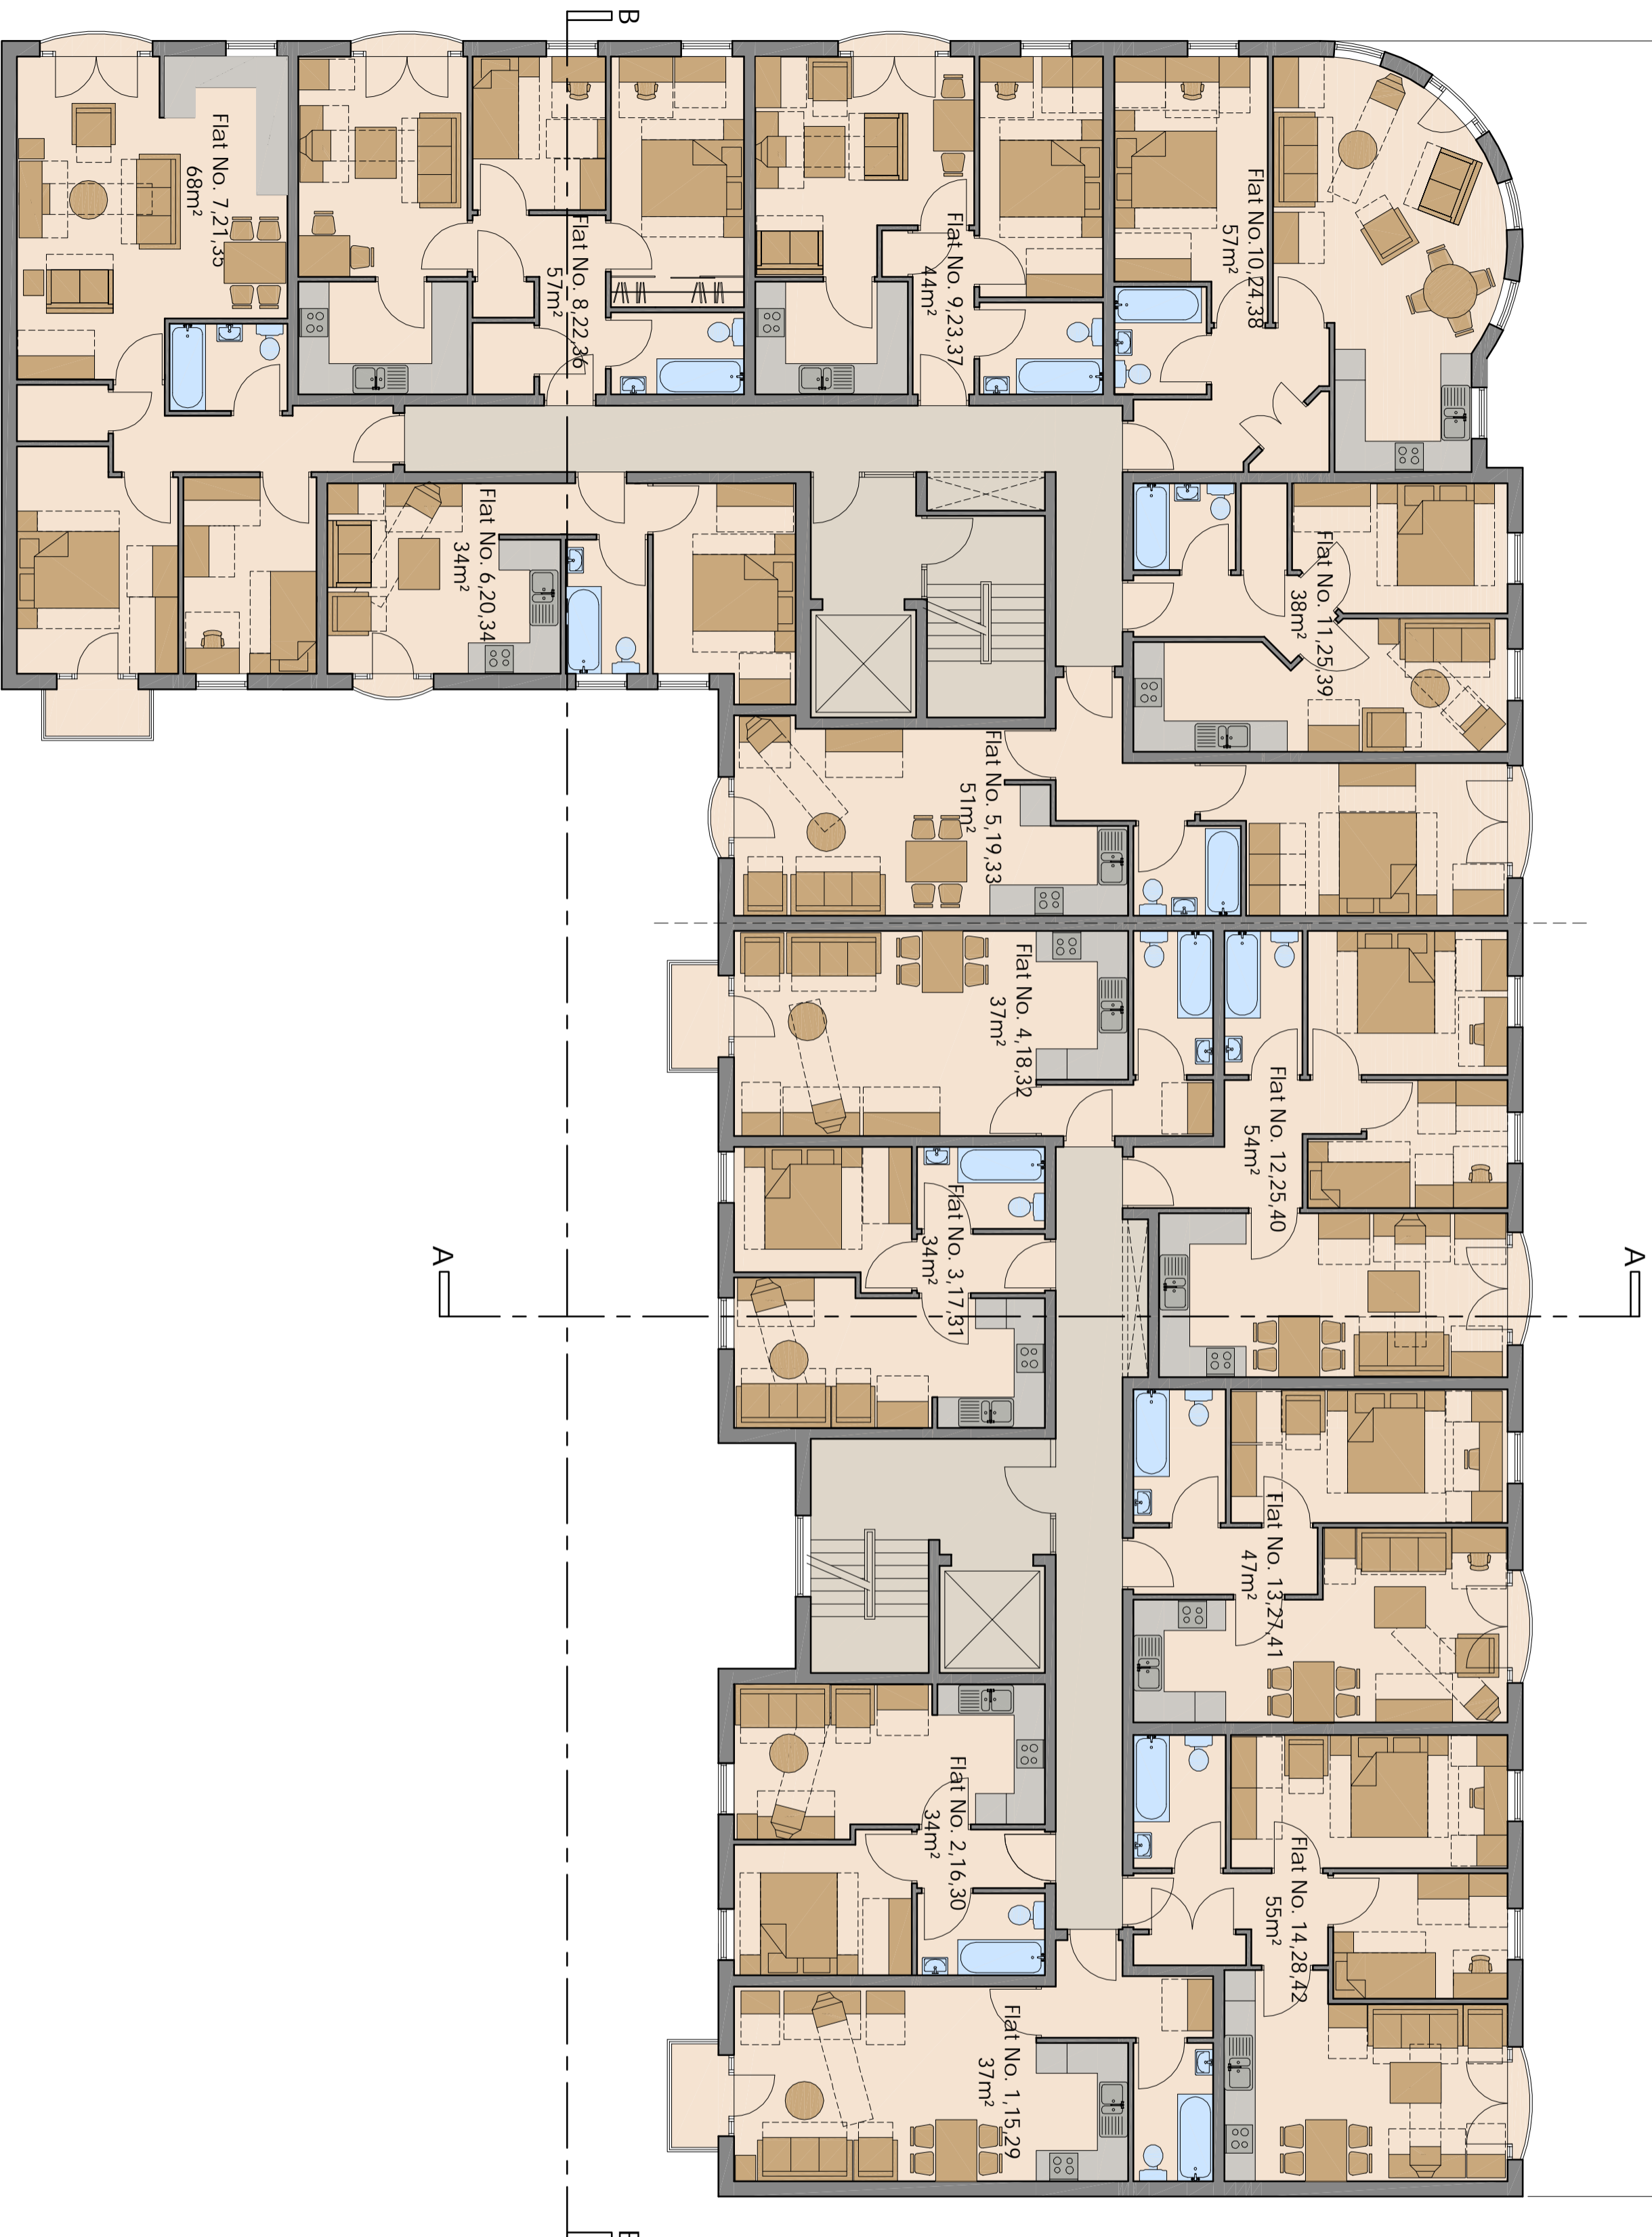


FIGURED DIMENSIONS TO BE USED IN PREFERENCE TO SCALE.
 ALL DIMENSIONS MUST BE OBTAINED FROM OR CHECKED ON
 SITE.
 ENSURE THIS DRAWING IS THE LATEST REVISION.
 ANY DISCREPANCIES MUST BE REPORTED TO THE ARCHITECT
 IMMEDIATELY.

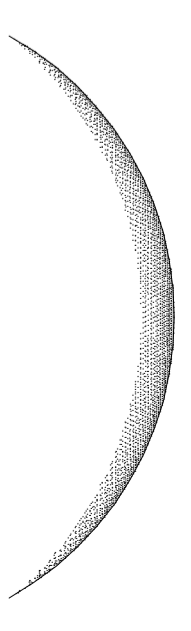

1st, 2nd & 3rd FLOOR LAYOUTS

 <p>SUNDERLAND HOUSING GROUP</p> <p>DESIGN & BUILD</p>	
<p>AKELLER HOUSE 1 EMPEROR WAY DOXFORD INTERNATIONAL SUNDERLAND SR3 3XR</p> <p>TEL: 0191 525 8318 FAX: 0191 525 8391</p>	
<p>PROJECT PROPOSED DEVELOPMENT AT HIGH STREET SUNDERLAND</p>	
<p>SUBJECT 1st, 2nd, 3rd FLOOR LAYOUT (OCT' 2006)</p>	
<p>PROJECT LEADER JIM PARKER</p>	<p>TELEPHONE No. +44 191 525 5137</p>
<p>DRAWN BY Kamilla Bobizak</p>	<p>APPROVED BY</p>
<p>DATE 03/10/2006</p>	<p>SCALE 1: 100</p>
<p>DRAWING No. CE06/02A/051</p>	<p>SHEET SIZE A2</p>
<p>REVISION</p>	