
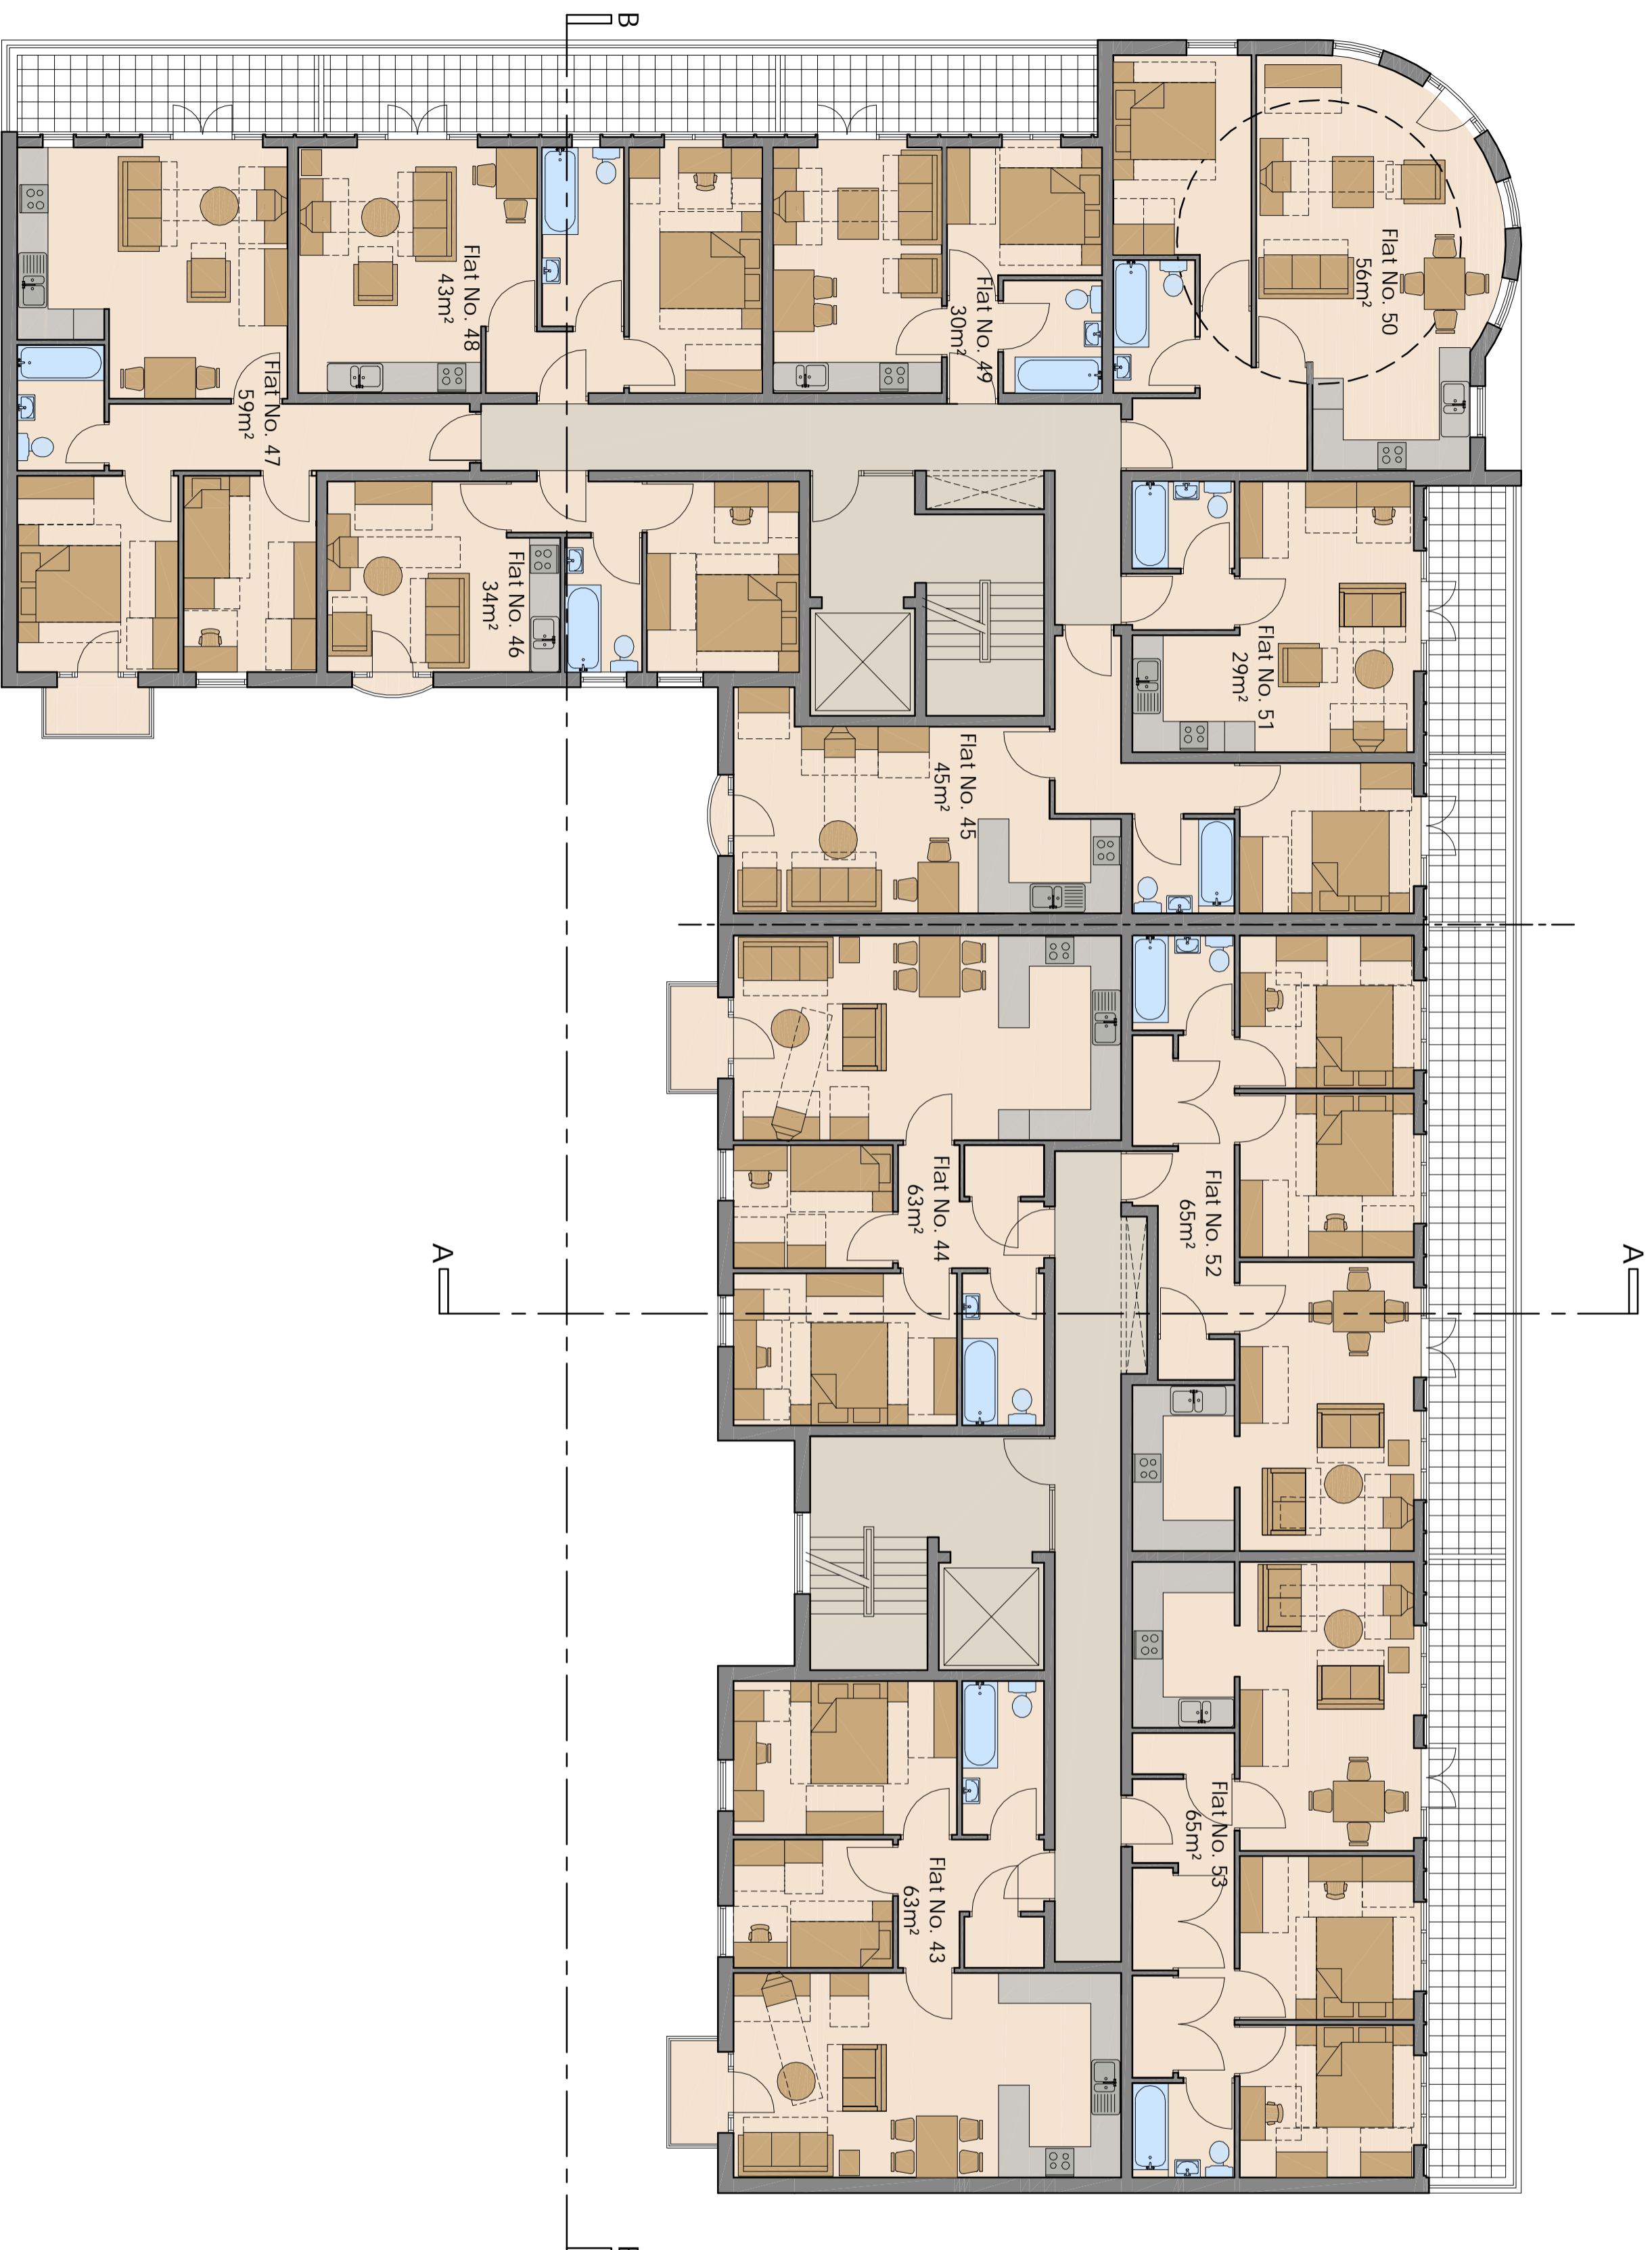


FIGURED DIMENSIONS TO BE USED IN PREFERENCE TO SCALE.
 ALL DIMENSIONS MUST BE OBTAINED FROM OR CHECKED ON
 SITE.
 ENSURE THIS DRAWING IS THE LATEST REVISION.
 ANY DISCREPANCIES MUST BE REPORTED TO THE ARCHITECT
 IMMEDIATELY.

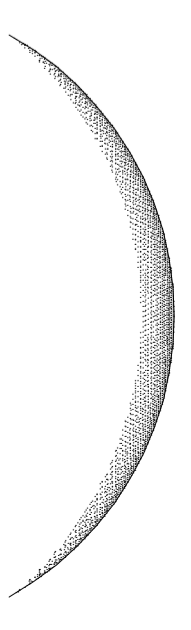

4th FLOOR LAYOUT

 <p>SUNDERLAND HOUSING GROUP DESIGN & BUILD</p>	
<p>AKELER HOUSE 1 EMPEROR WAY DOXFORD INTERNATIONAL SUNDERLAND SR3 3XR</p> <p>TEL: 0191 525 8318 FAX: 0191 525 8391</p>	
<p>PROJECT PROPOSED DEVELOPMENT AT HIGH STREET SUNDERLAND</p>	
<p>SUBJECT 4th FLOOR LAYOUT (OCT' 2006)</p>	
PROJECT LEADER	TELEPHONE No.
JIM PARKER	+44 191 525 5137
DRAWN BY	APPROVED BY
Kamilla Bobzjak	
DATE	SCALE
04/10/2006	1: 100
	SHEET SIZE
	A2
DRAWING No.	REVISION
CE06/02A/052	